


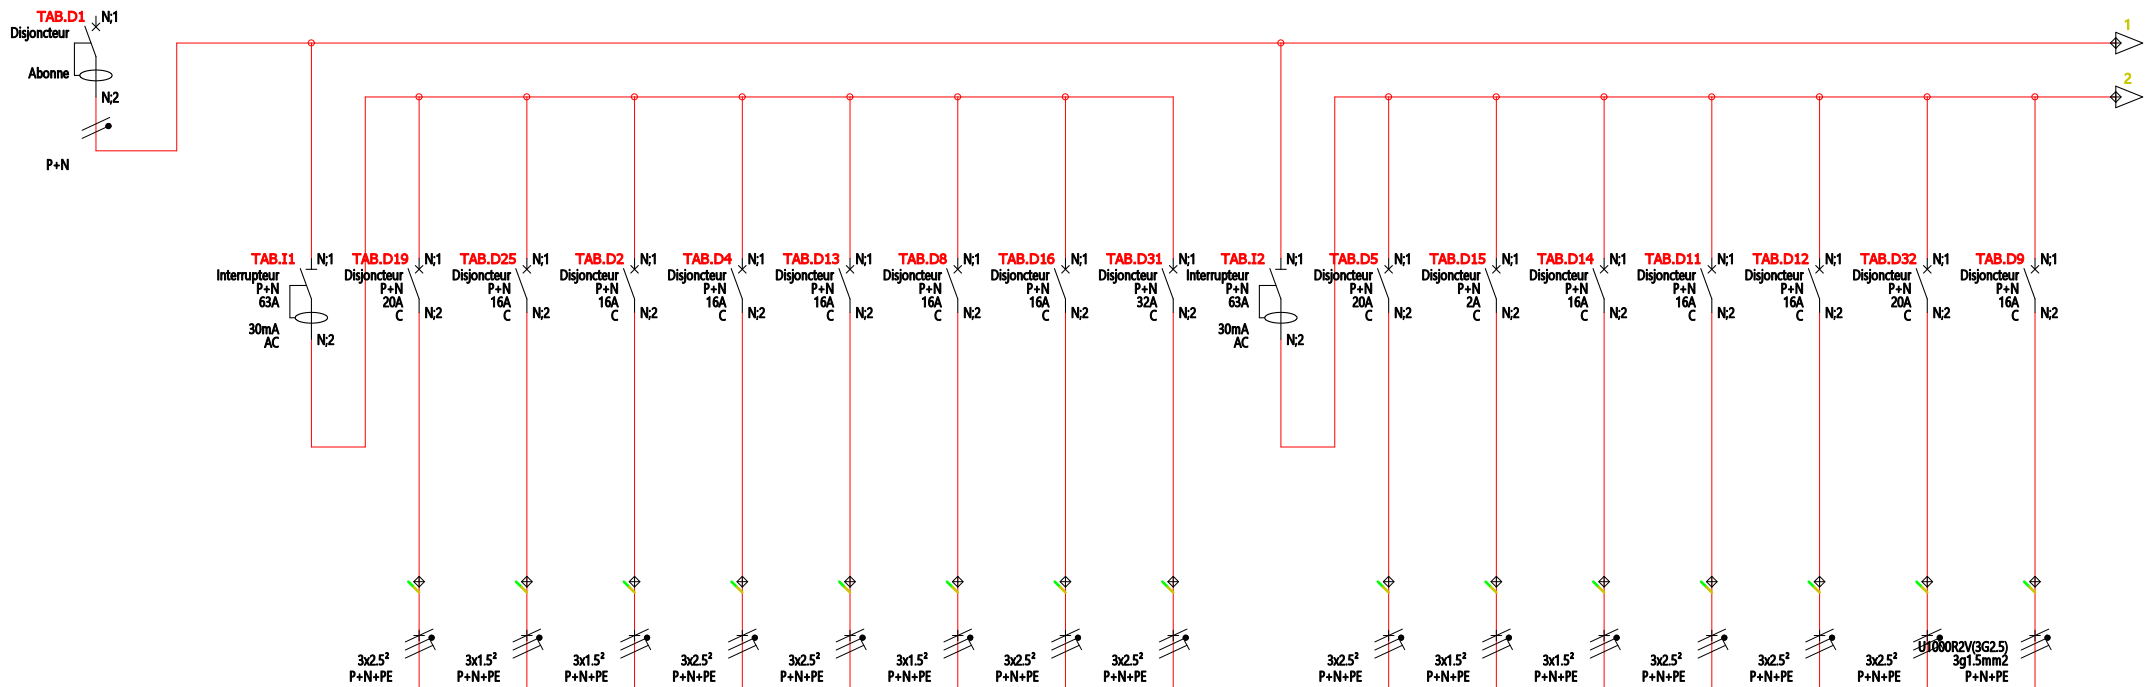

ID1-63 AC	LAVE-VAISS	ECL1	ECL3	PC CUISINE	PC1	S-SERV	UE-PAC	UE-SPLIT	ID2-63 AC	FOUR	VMC	ECL2	PC2	PC3	FRIGO	ECS
	LV1	DA	E	E	CA	SS2 SS1 SS3	UE-PAC1	UE-SPLIT1		FO1	VMC1	C B	B	D F	FG1	ECS1
GENERAL 30mA 63A TYPE AC	LV1 CUISINE	2 DGT/ESC 2 SDB2 2 CH2 2 SDE WC	EXT SEJOUR CELLIER CUISINE	5 P ILOT1 CUISINE	4 CH2 SDB2 3 SEJOUR 3 CH1	SS2 SDB1 SS1 SDB2 SS3 SDE	UE-PAC1 EXT	UE-SPLIT1 EXT	GENERAL 30mA 63A TYPE AC	FO1 CUISINE	VMC1 DGT/ESC	2 SDB1 CH4 CH3 SEJOUR EXT CH1	DGT/ESC 3 CH4 SDB1 3 CH3	SDE 2 CELLIER CUISINE 7 SEJOUR	FG1 CUISINE	ECS1 CELLIER
																
()	(1)	(9)	(4)	(6)	(11)	(3)	(1)	(1)	()	(1)	(1)	(7)	(8)	(11)	(1)	(1)
	3x2.5²	3x1.5²	3x1.5²	3x2.5²	3x2.5²	3x1.5²	3x2.5²	3x2.5²		3x2.5²	3x1.5²	3x1.5²	3x2.5²	3x2.5²	3x2.5²	3G2.5



CHANTIER
DOSSIER

MAISON INDIVIDUELLE

CLIENT

ADM

TITRE DE
LA PAGE

SCHEMAT UNIFILAIRE

BE

AD

Bât.

M5

Etg.

RDC

Numéro Page

06/18

Date:

09/12/2025

Echelle

1 / 1

Indice

A